


J. Hite Homes
 932 Early Blvd.
 Early, TX 76802

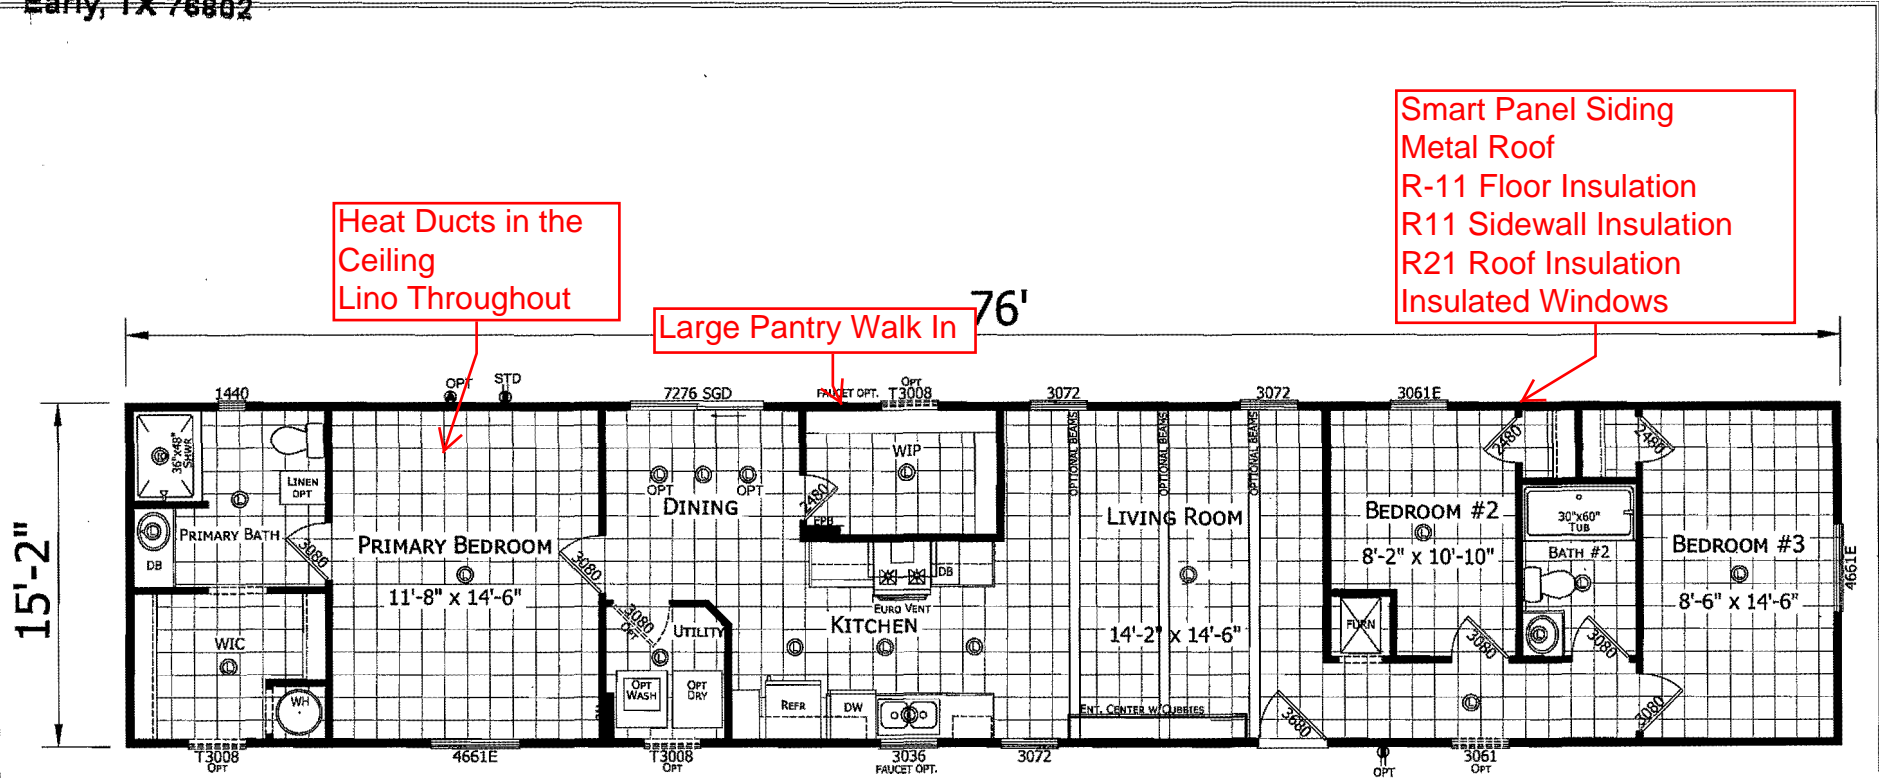

Heat Ducts in the Ceiling
 Lino Throughout

Large Pantry Walk In

Smart Panel Siding
 Metal Roof
 R-11 Floor Insulation
 R11 Sidewall Insulation
 R21 Roof Insulation
 Insulated Windows

CS1676S-1676H32A6M
 3 BEDROOM 2 BATH
 76'-0" x 15'-2"
 1153 SQ. FT. TOTAL

CHAMPION MANUFACTURED BEAUTIFULLY™ <small>501 S. BURLISON BLVD., BURLISON, TX 76028 PHONE: 817-295-2267</small>	MODIFICATIONS	PROJECT: CS1676S-1676H32A6M 76'-0" x 15'-2" 3 BD 2 BT	TITLE: LITERATURE PLAN FILENAME: CS1676S-1676H32A6M-CARRIER	SHEET: L-101
		<small>DRAWN BY: MARLIN DATE: 06-05-24 SCALE: N.T.S.</small>	<small>PROPRIETARY AND CONFIDENTIAL THESE DRAWINGS AND SPECIFICATIONS ARE ORIGINAL PROPRIETARY AND CONFIDENTIAL MATERIALS OF CHAMPION. COPYRIGHT © 1976-2024 BY CHAMPION</small>	